
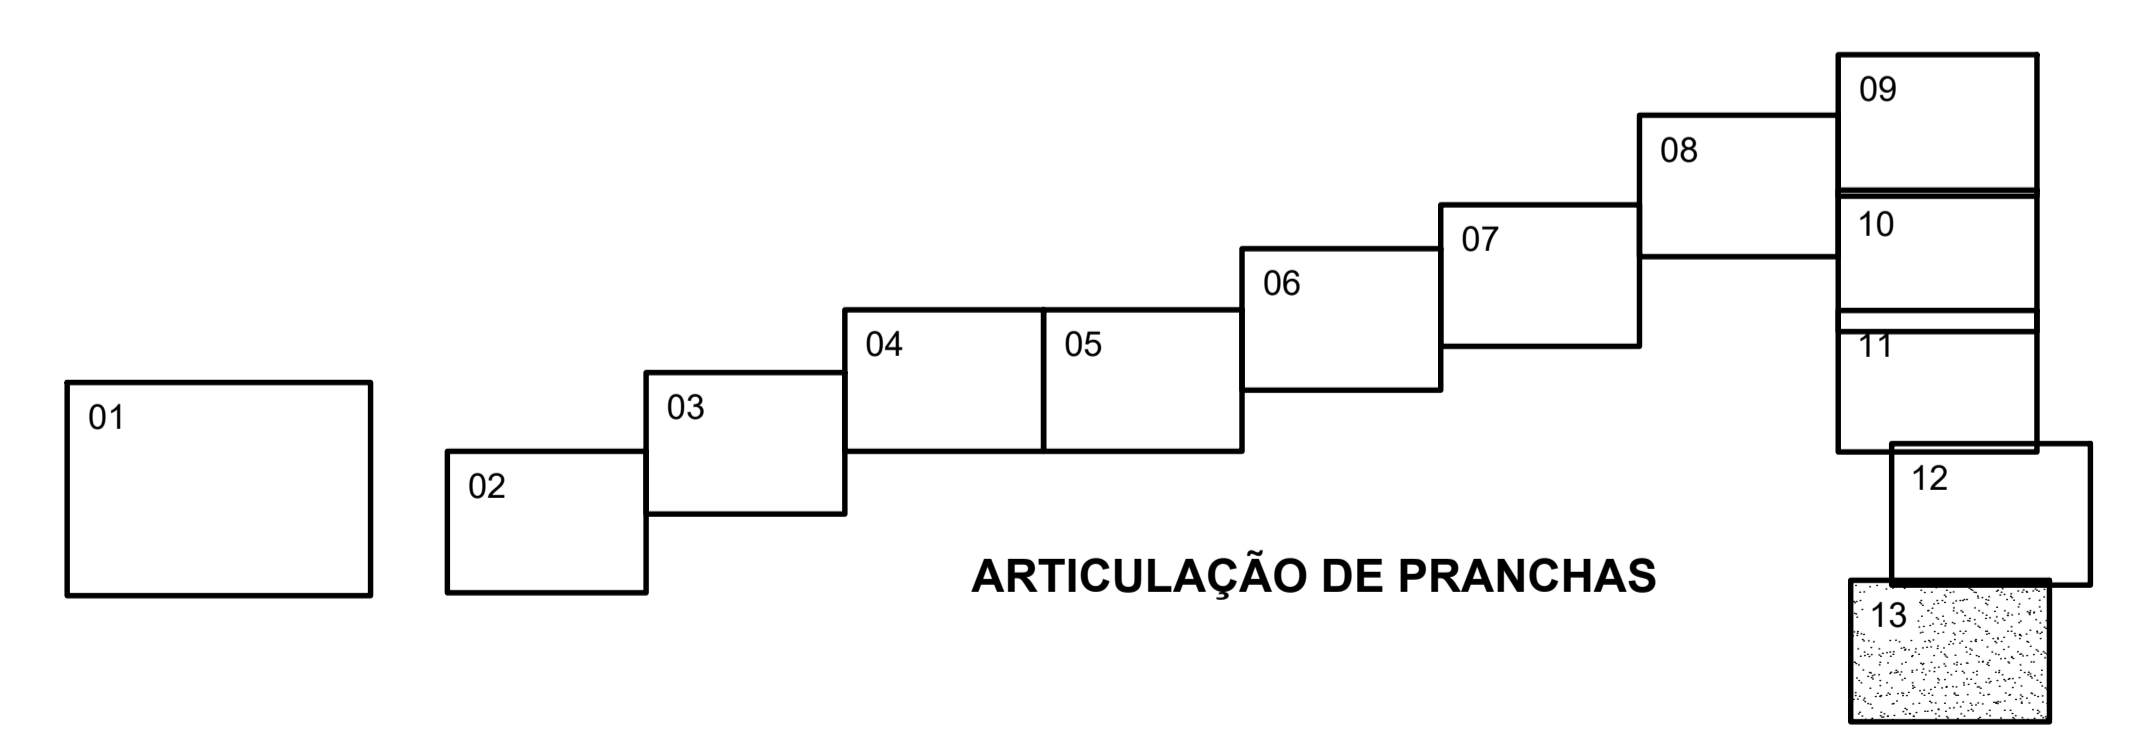


REDE DE DISTRIBUIÇÃO				
TRECHO	JUN	MONT	EXTENSÃO (m)	DN (mm)
01	01	02	6,00m	100
02	02	03	742,53m	100
03	03	04	20,00m	50
04	04	05	554,54m	50
05	04	06	236,80m	50
06	06	07	129,61m	50
07	03	08	104,88m	100
08	08	09	104,24m	50
09	08	10	980,37m	100
10	10	11	892,11m	100
11	11	12	832,59m	100
12	12	13	679,73m	100
13	13	14	508,67m	100
14	14	15	581,08m	100
15	13	16	235,15m	100
16	16	17	330,30m	50
17	17	18	226,85m	50
18	17	19	382,19m	50
19	19	20	78,11m	50
20	19	21	31,89m	50
21	16	22	420,91m	100
22	22	23	364,37m	100
23	23	24	458,57m	100
24	24	25	107,61m	100
25	25	26	64,48m	50
26	26	27	45,26m	50
27	27	28	131,12m	50
28	25	29	154,71m	100
29	29	30	70,84m	100
30	30	31	86,04m	50
31	30	32	188,62m	100
32	32	33	269,71m	75
33	33	34	76,48m	50
34	33	35	564,51m	75
35	35	36	320,41m	50
36	35	37	234,84m	50
37	37	38	222,87m	50
38	37	39	455,45m	50
39	39	40	156,35m	50
40	39	41	147,49m	100
41	41	42	58,95m	50
42	42	43	36,91m	50
43	42	44	52,10m	50
44	41	45	470,74m	100
45	45	46	130,22m	50
46	45	47	423,22m	100
47	47	48	537,76m	50
48	48	49	292,70m	50
49	47	50	193,12m	75
50	50	51	118,85m	50
51	50	52	706,35m	75
52	52	53	569,79m	75
53	53	54	850,30m	75
54	54	55	458,80m	50
55	55	56	798,75m	50
56	54	57	497,00m	75
57	57	58	146,12m	50
58	57	59	223,55m	50
59	59	60	218,44m	50
60	59	61	237,45m	50
61	57	62	343,96m	75
62	62	63	92,91m	50
63	62	64	108,23m	50
64	64	65	565,06m	50
65	64	66	43,27m	50
66	66	67	137,82m	50
67	66	68	106,76m	50
68	68	69	83,82m	50
69	68	70	85,66m	50
COMP. TOTAL 20.393,75m				

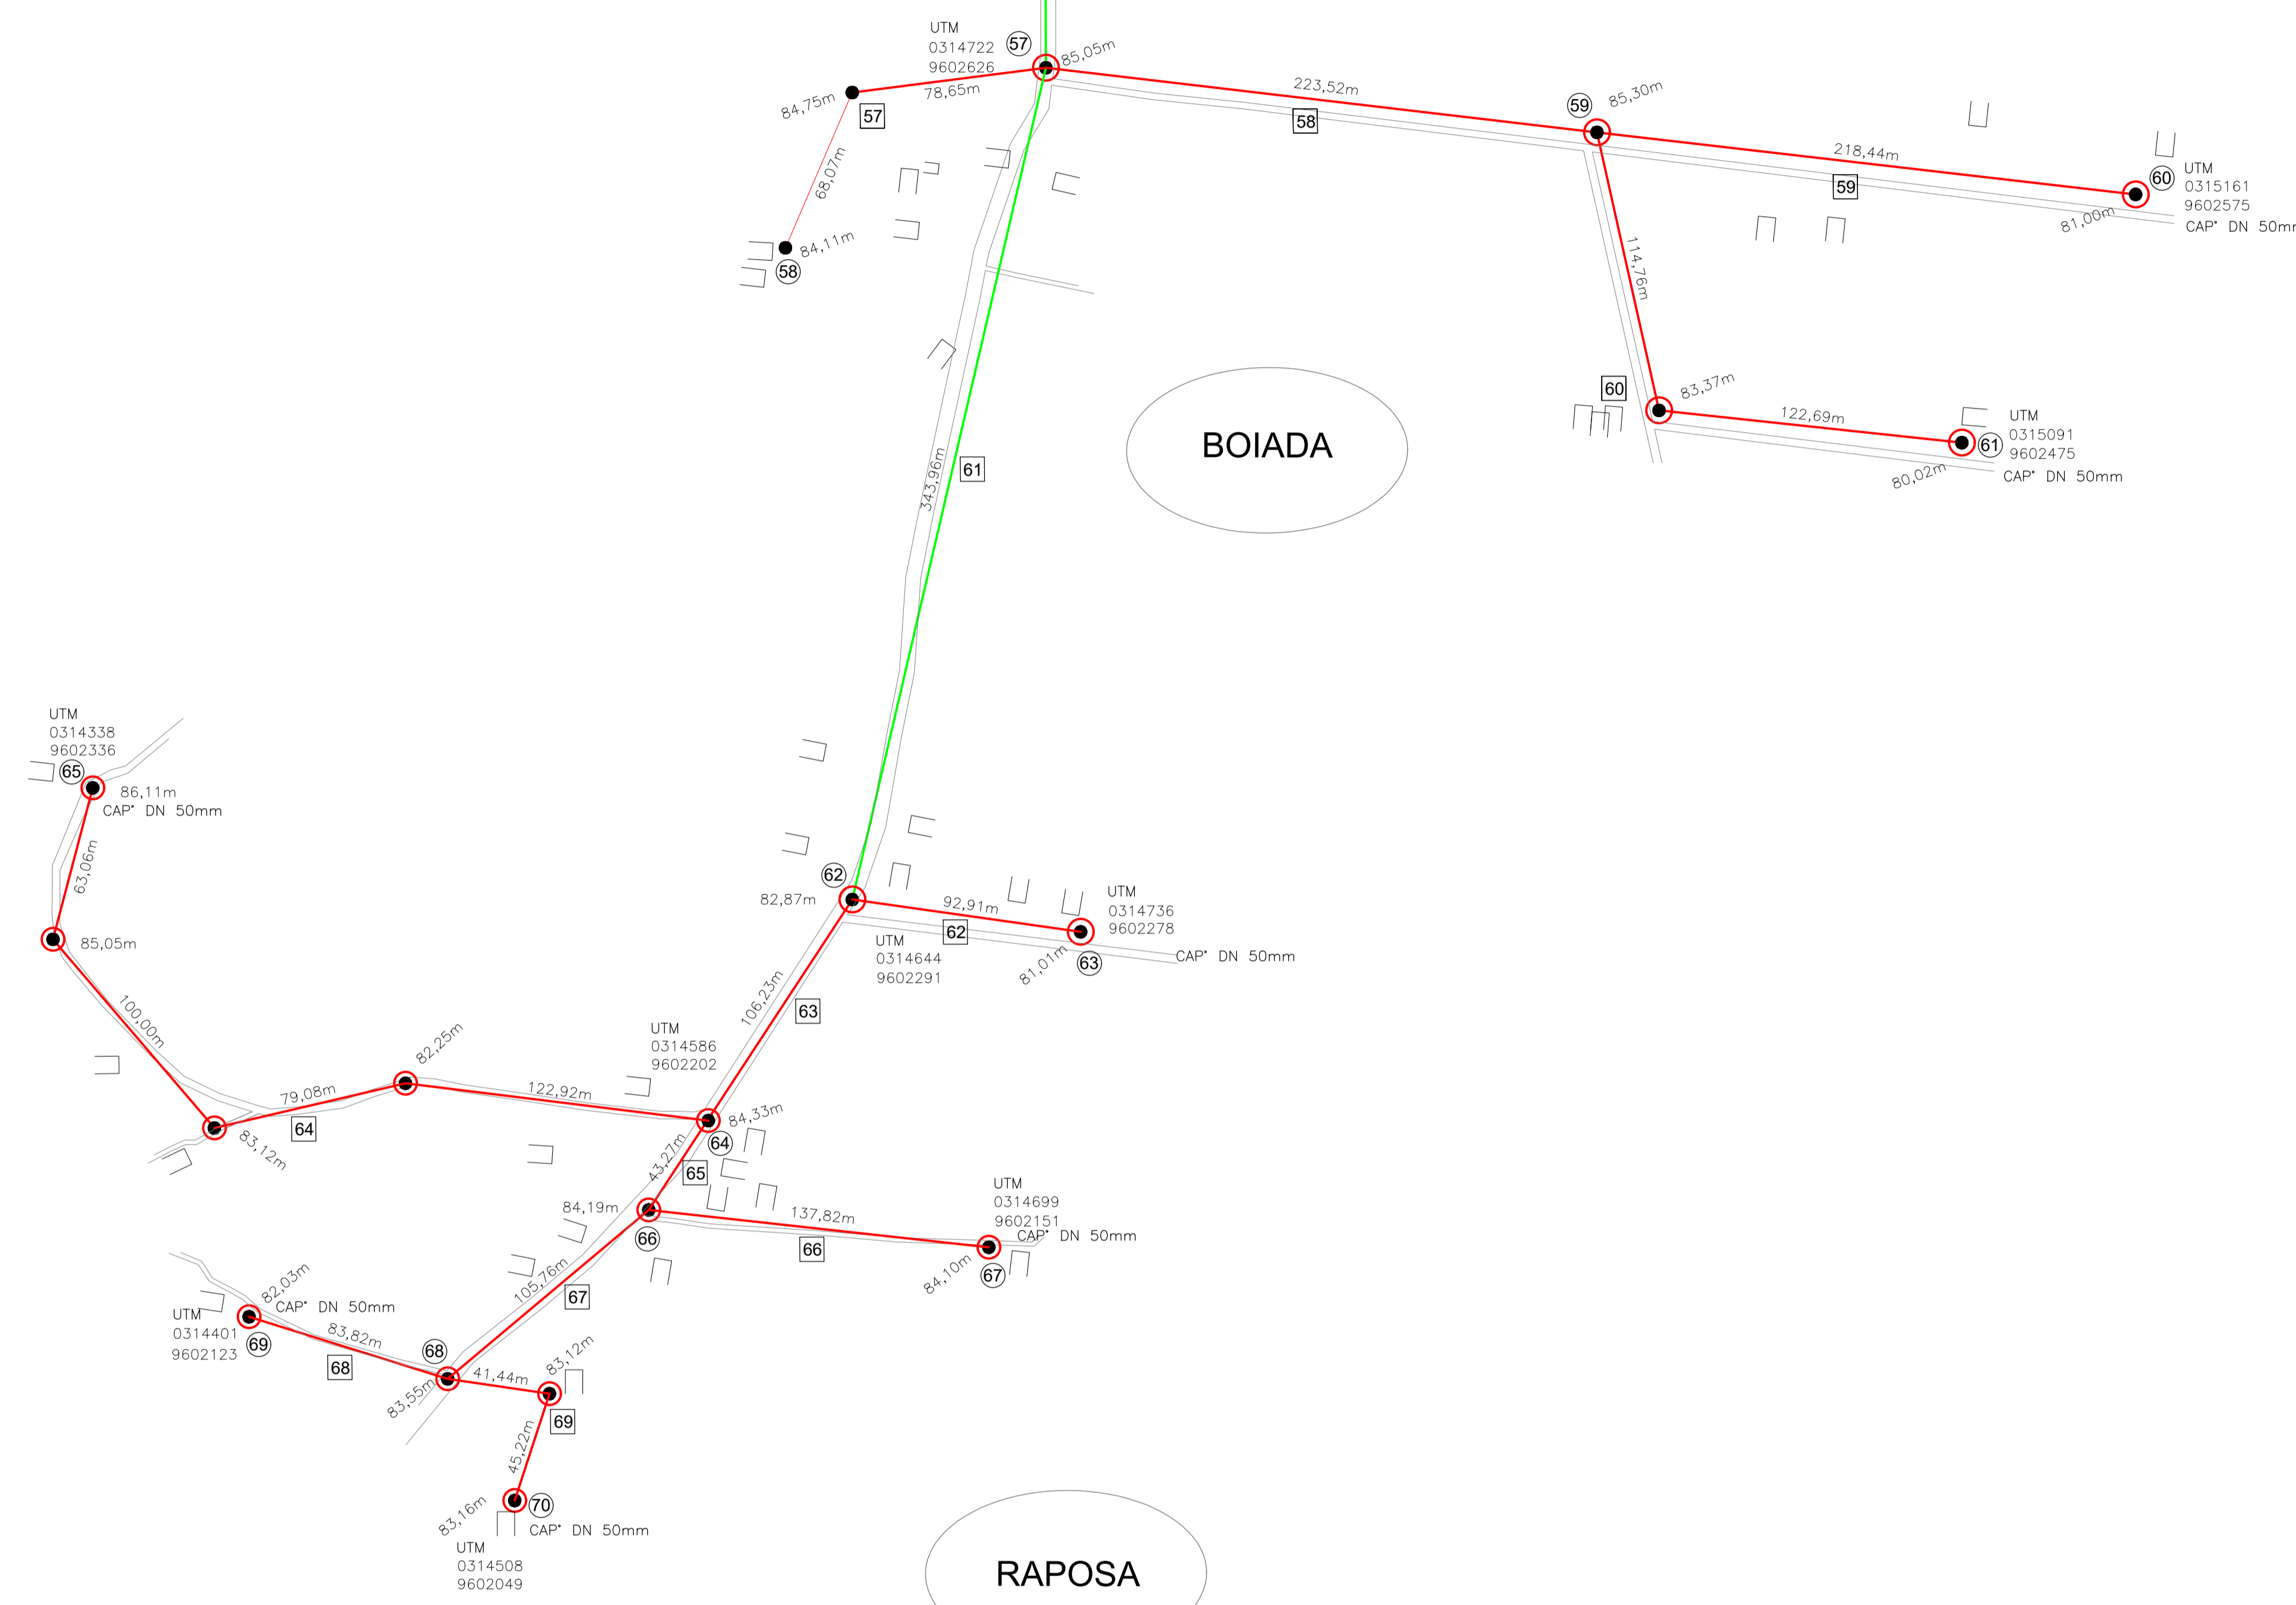

PREFEITURA MUNICIPAL DE COREAÚ

PROJ: SISTEMA DE ABASTECIMENTO D'ÁGUA EM ZONA RURAL

LOC: VILA LOLÔ, IPUERAS, VARZEA DAS PEDRAS, MUNIC: COREAÚ, EST: CE

BOIADA, RAPOSA, M. VERMELHA E ADJACÊNCIAS.

CONT:

PLANTA BAIXA

DES: ESC: INDICADA, DAT: FEV / 2020, PRAN: 13/18, DSI: